




1:2,000

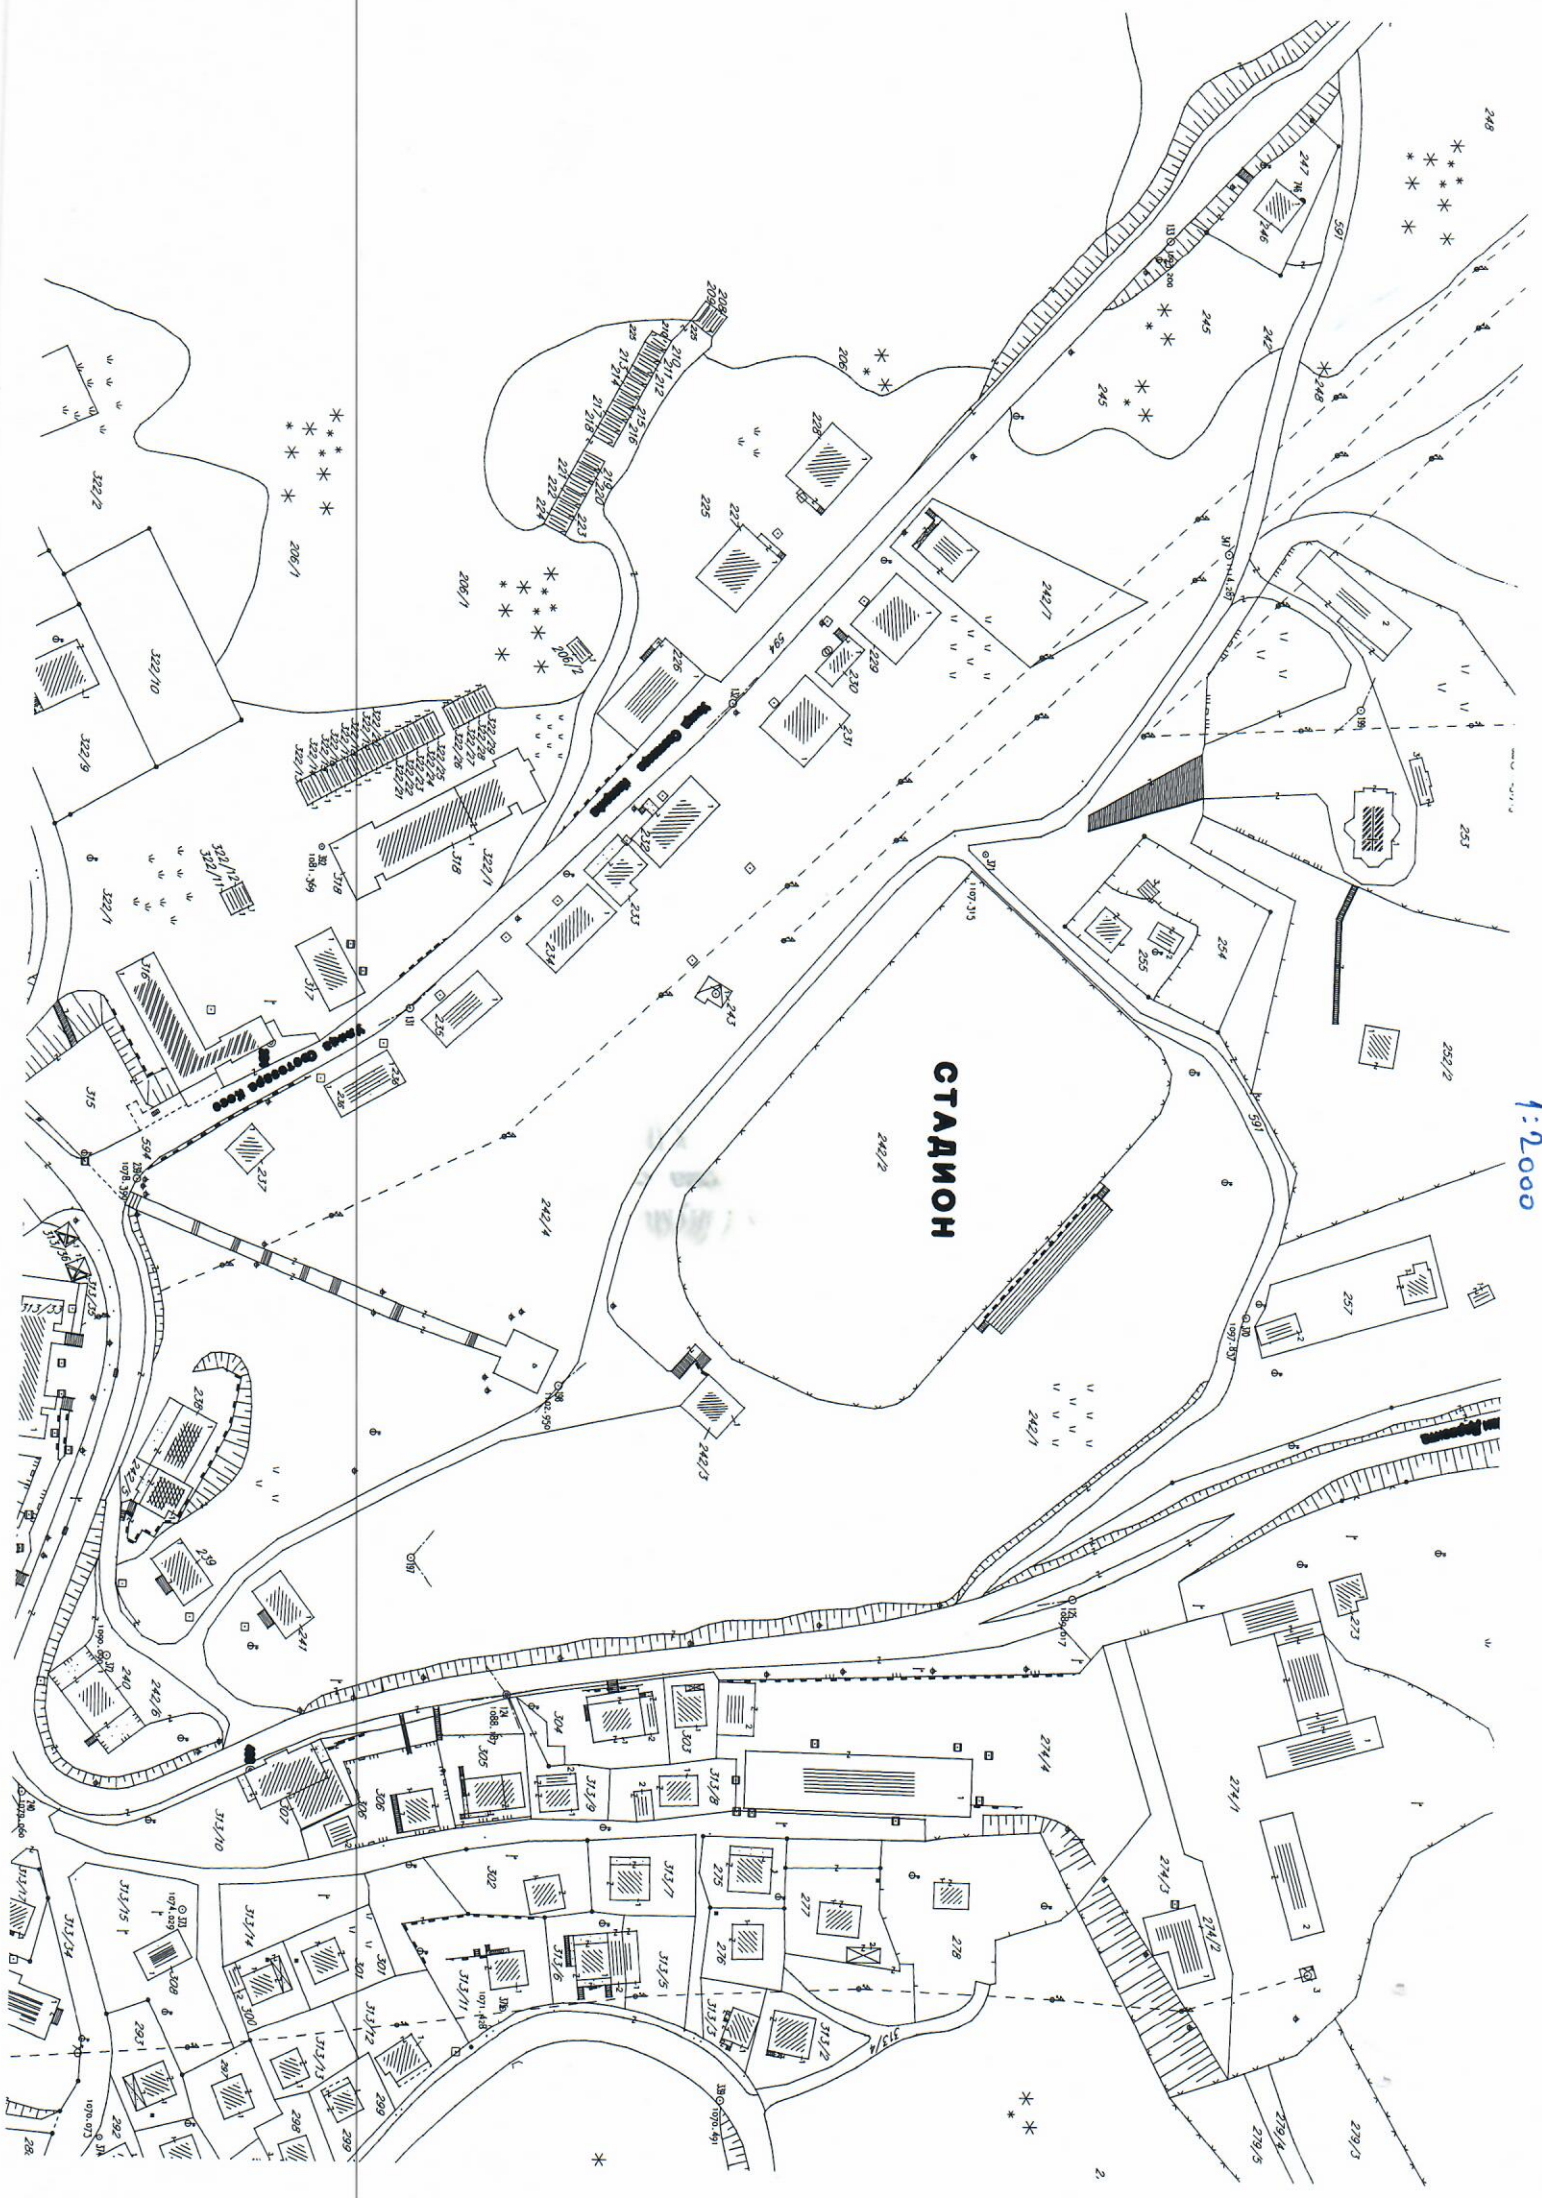

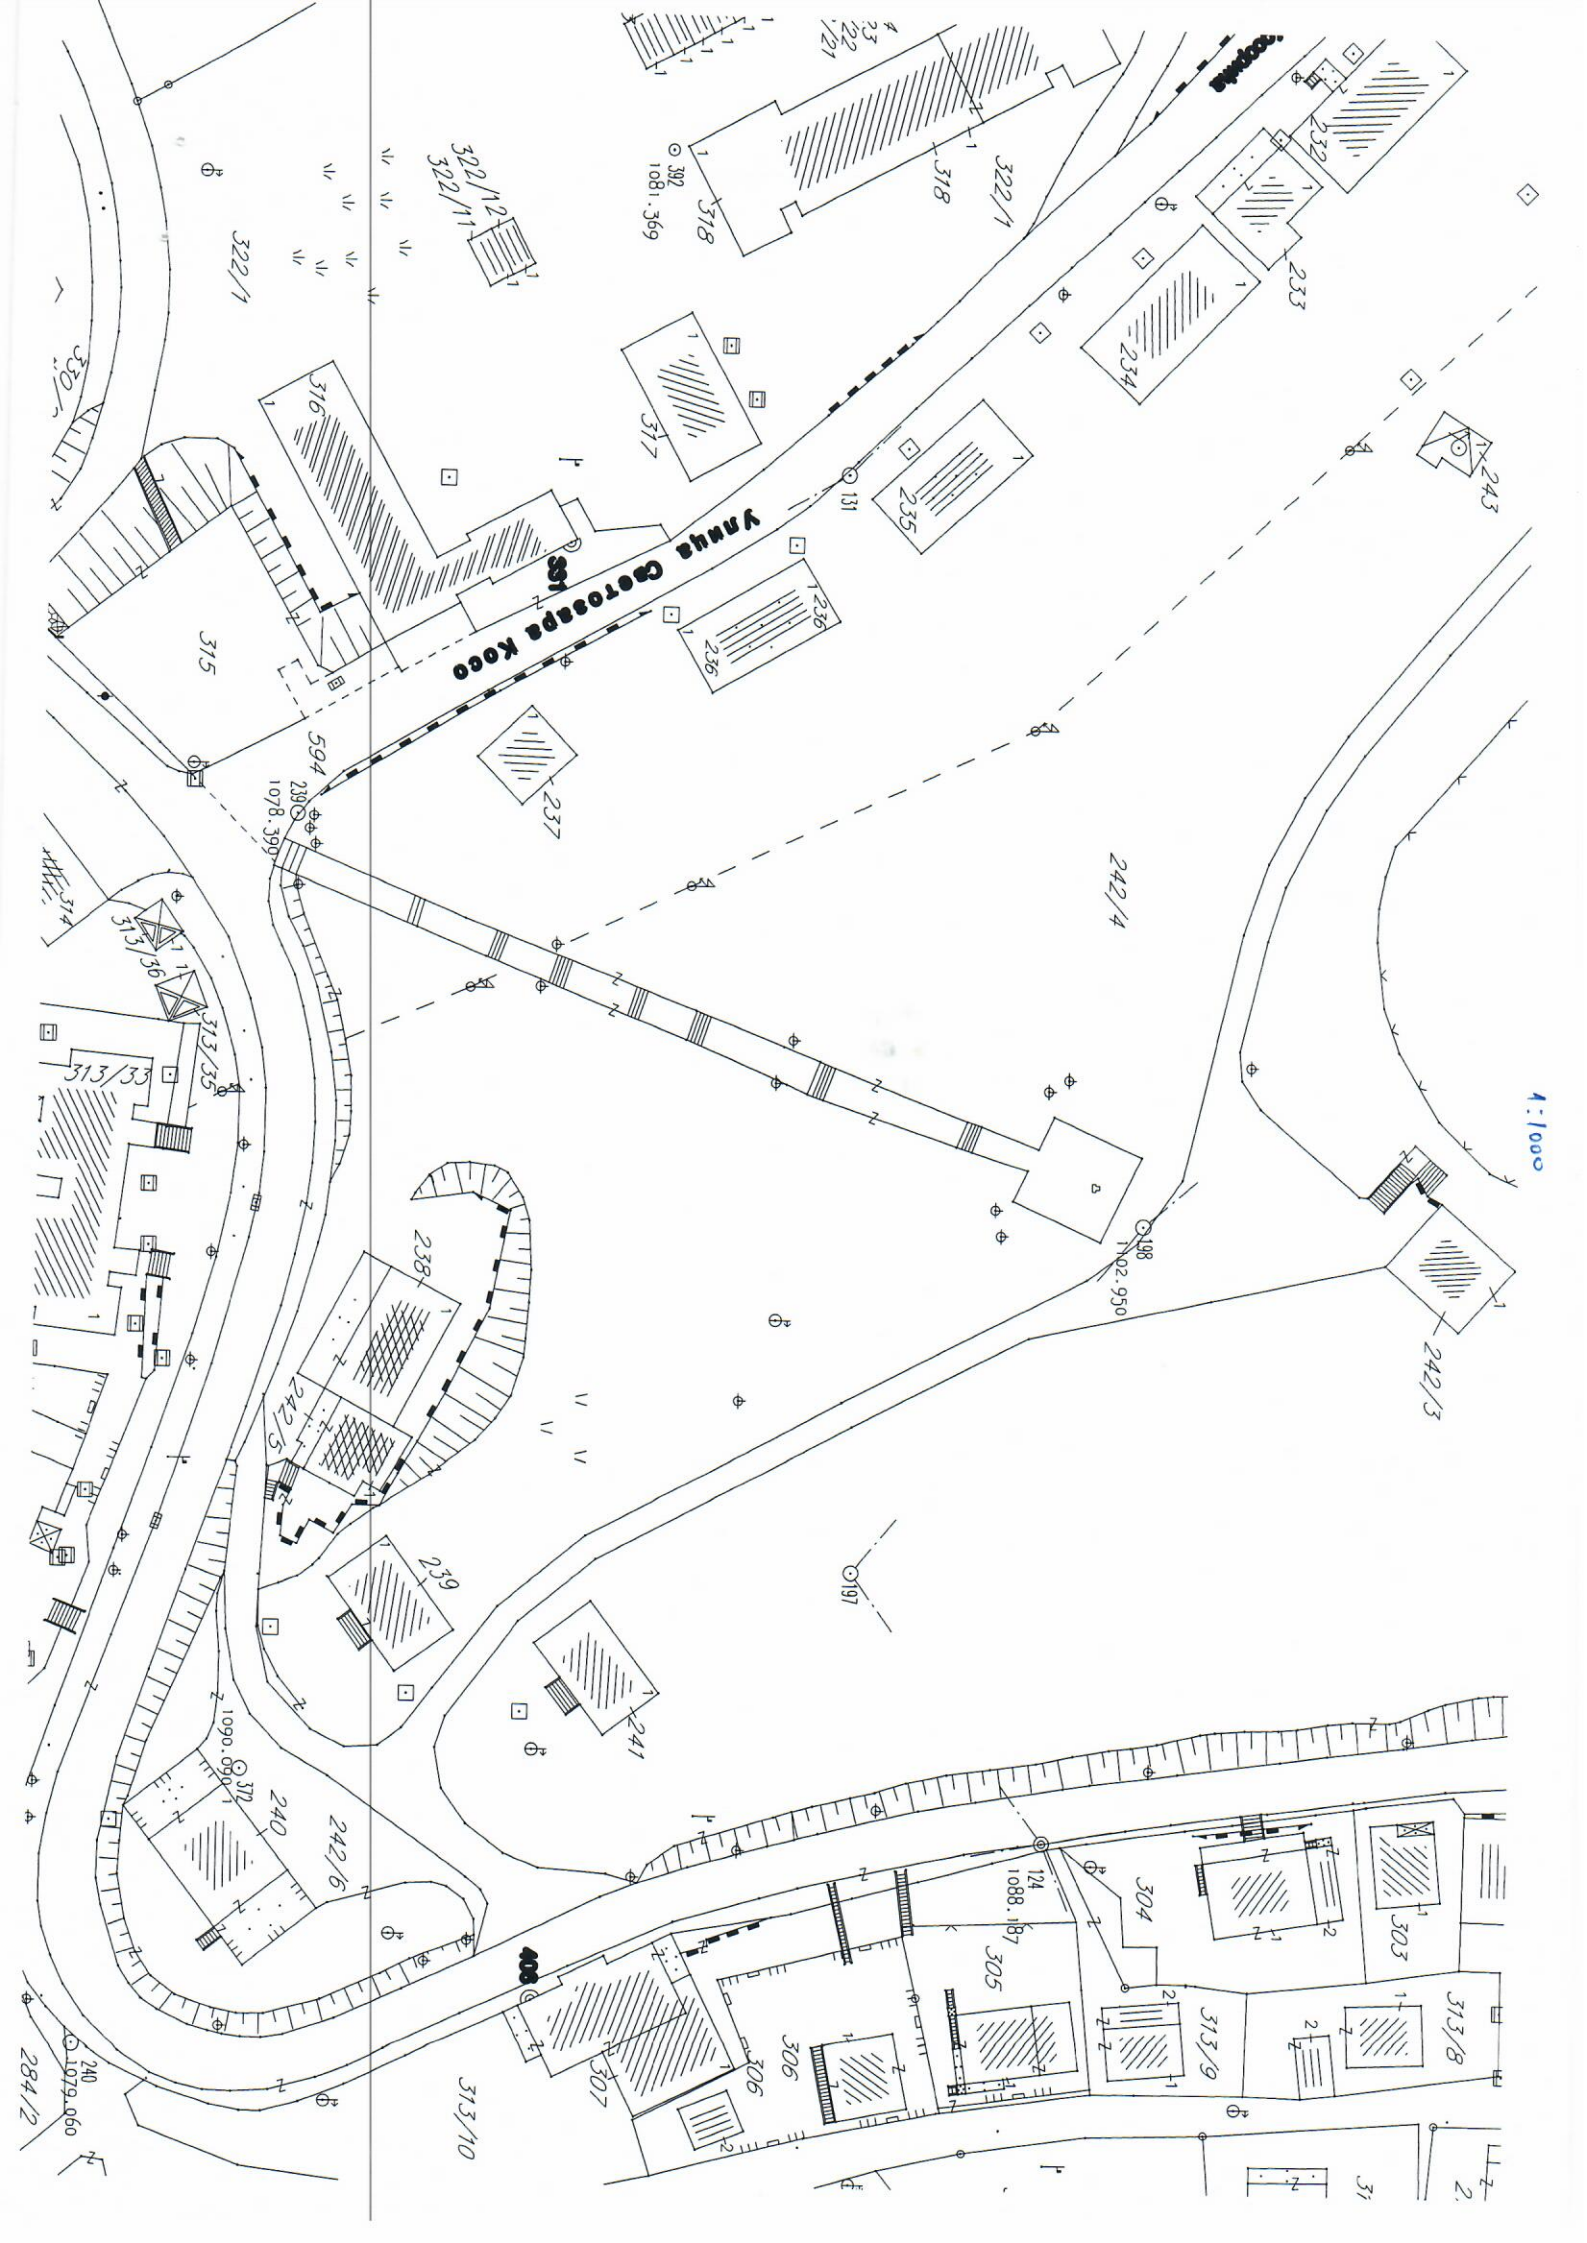

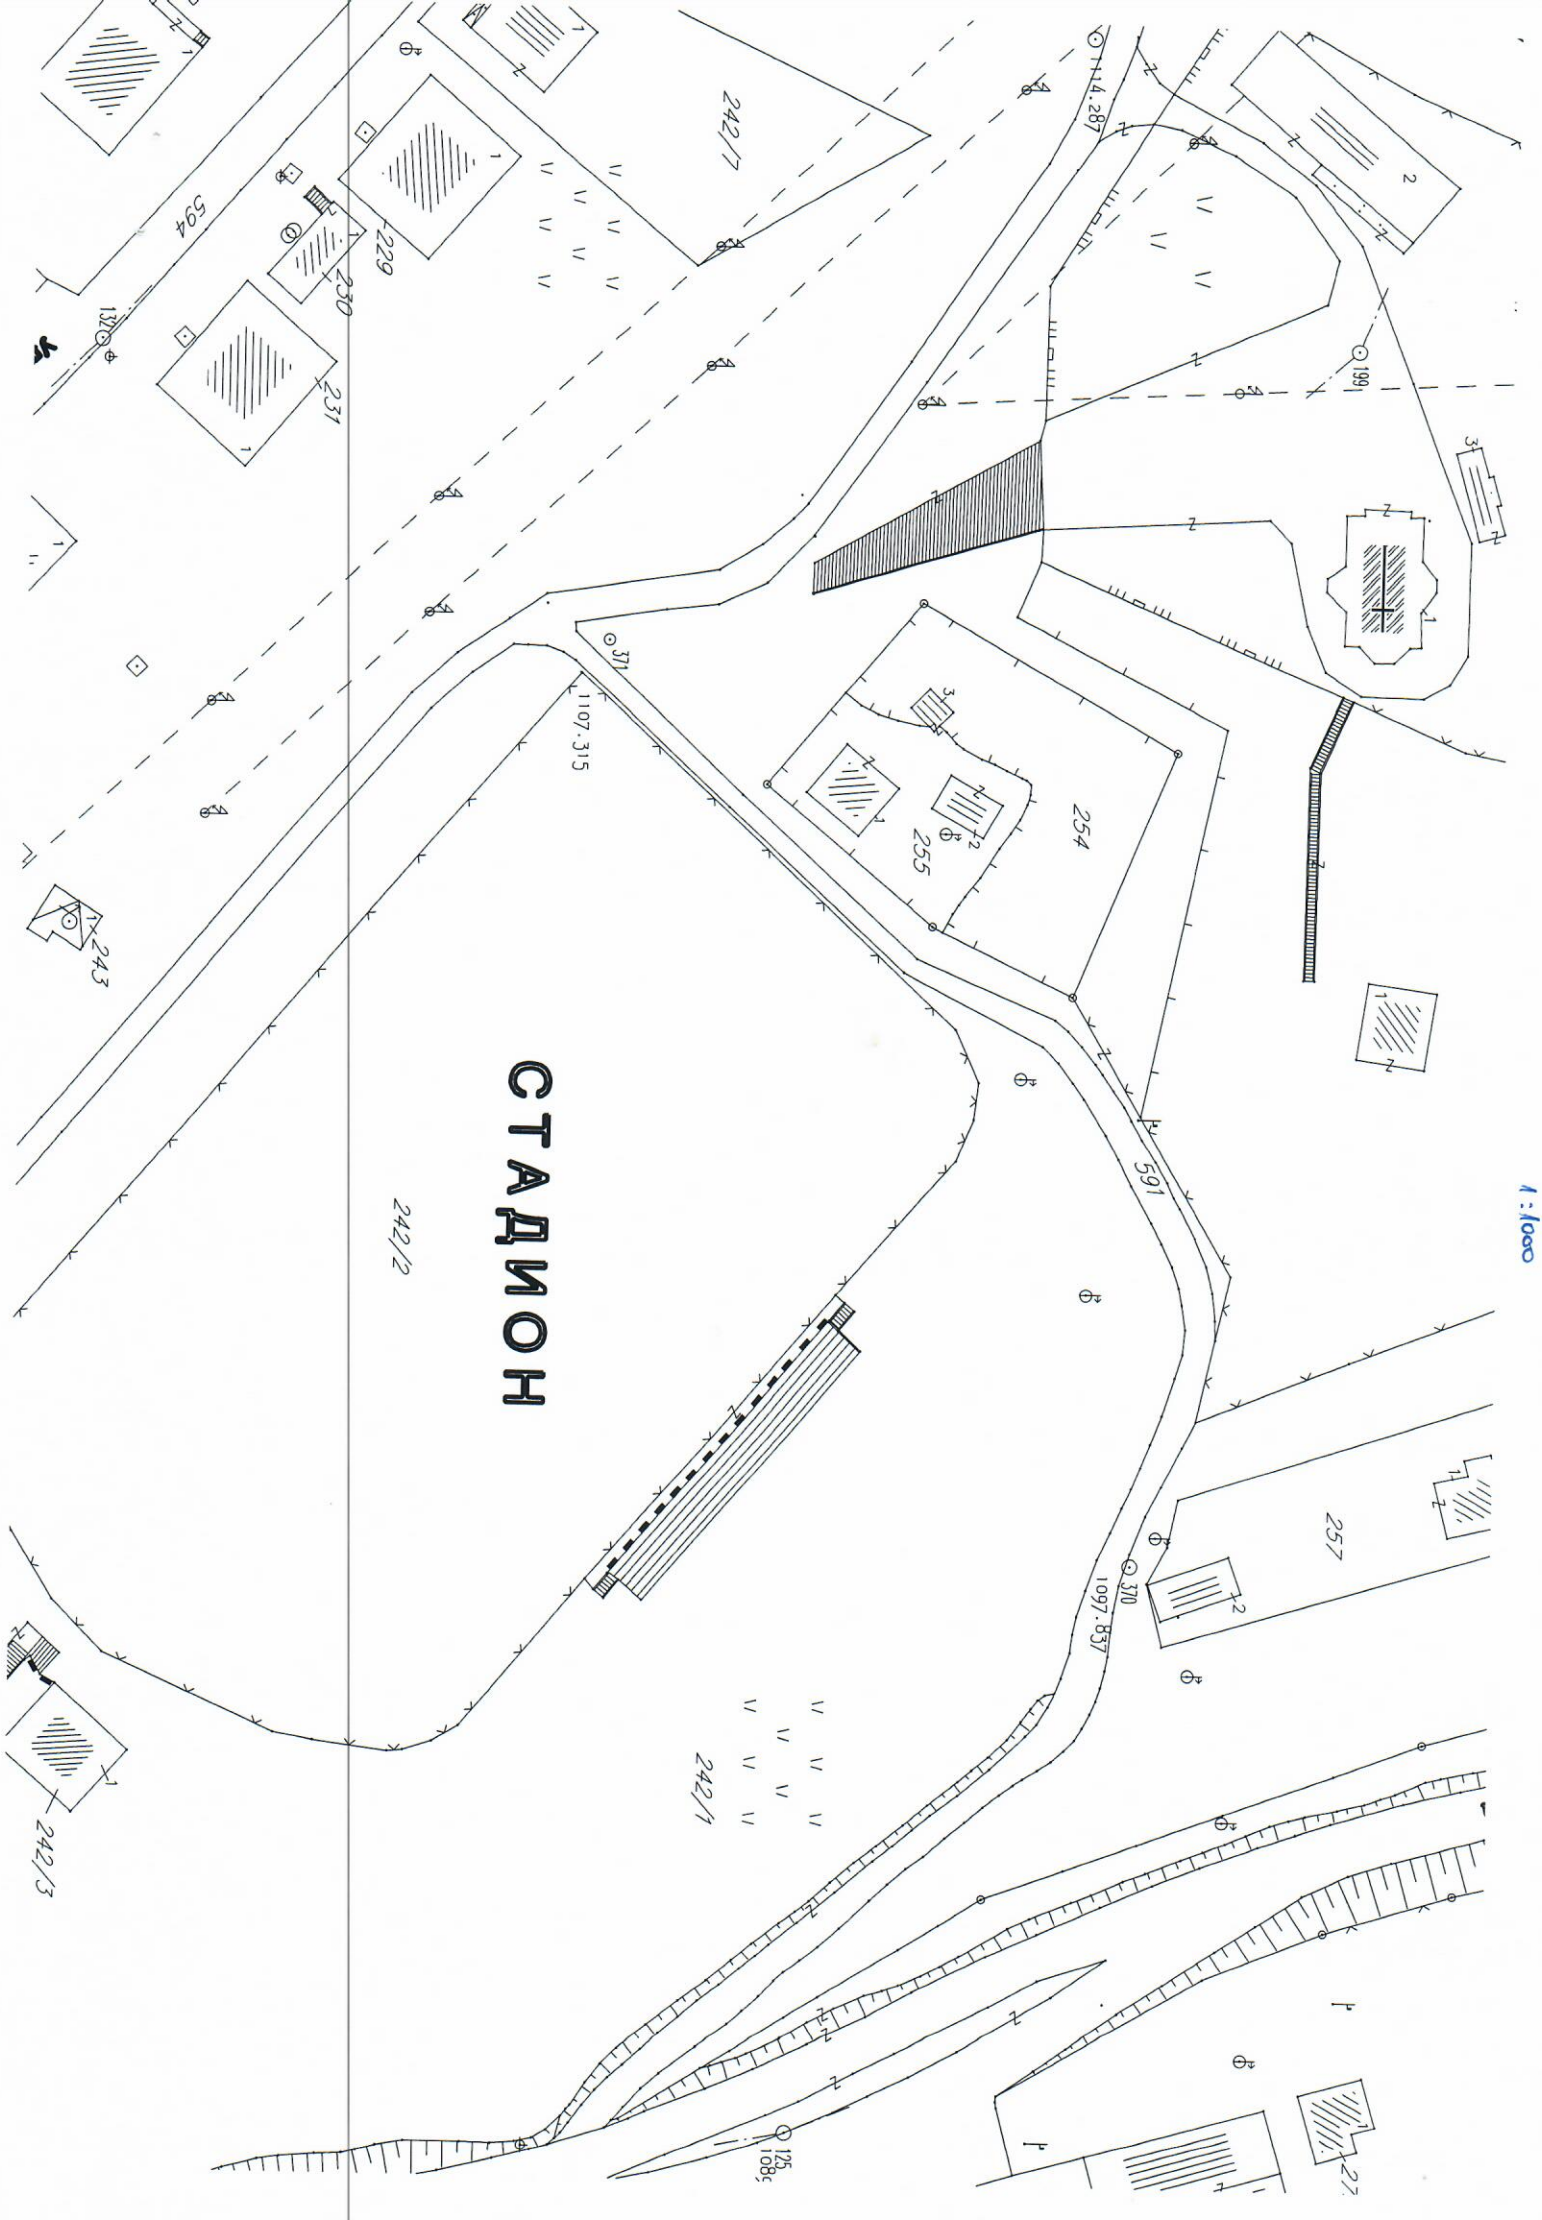

СТАДИОН

242/2

242/1

231

230

229

594

242/1

254

255

257

242/3

277

287

299

311

1107, 315

310

1097, 837

125

1085

1320

